
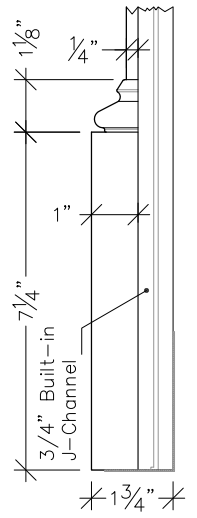



Detail #1
3"=1'-0"

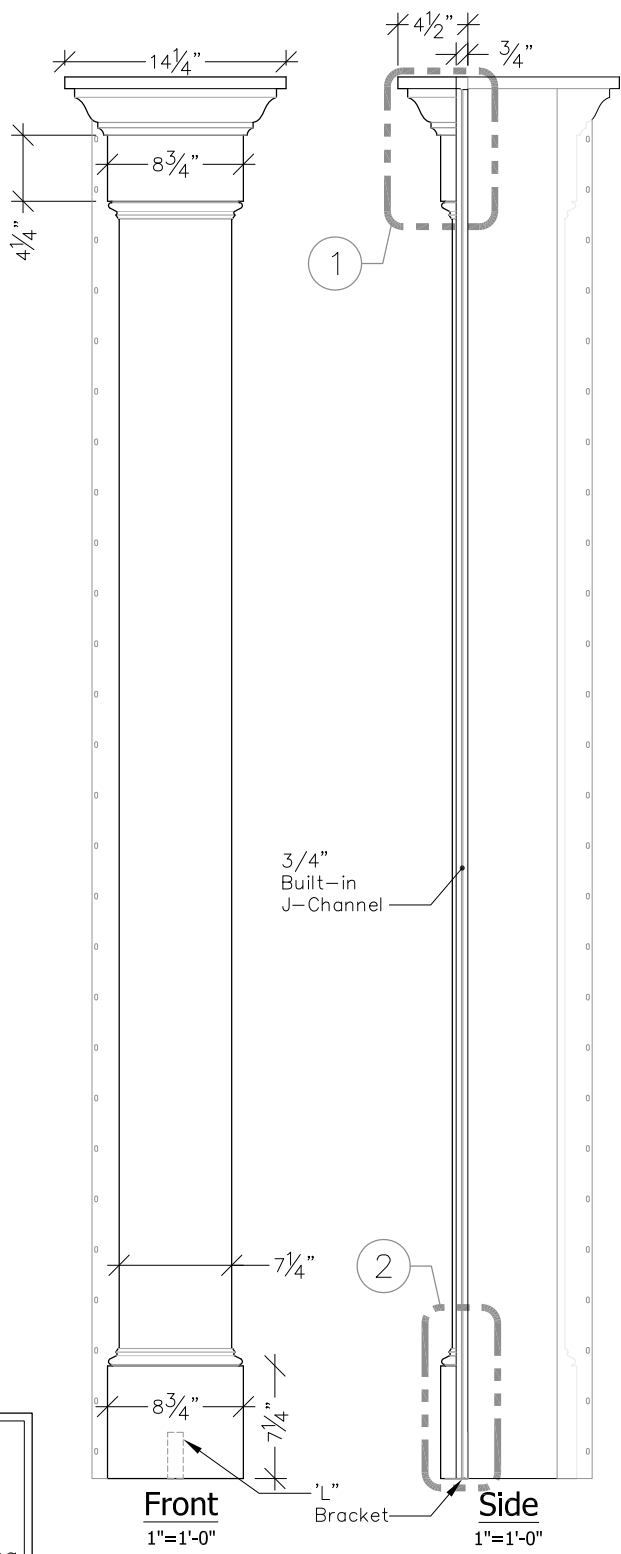

Detail #2
3"=1'-0"

**Available in
10 foot
and
20 foot Lengths**

Complete With:
Stainless Steel Support Brackets
Water Management System
Continuous Nailing Flange
Stainless Steel Screws
Trim Solutions Glue
Slide-and-Hide Cap and Base

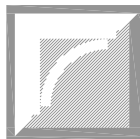 860.758.7900
trimolutions.net
Trim Solutions, LLC.
132 Main Street, P.O. Box 793
East Windsor, CT 06088

OSC-3