



**Top**  
1"=1'-0"

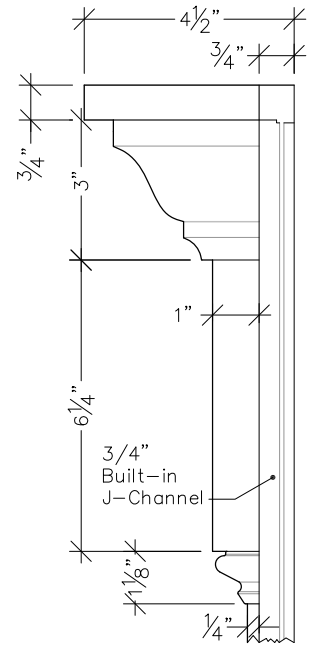


**Detail #1**  
3"=1'-0"

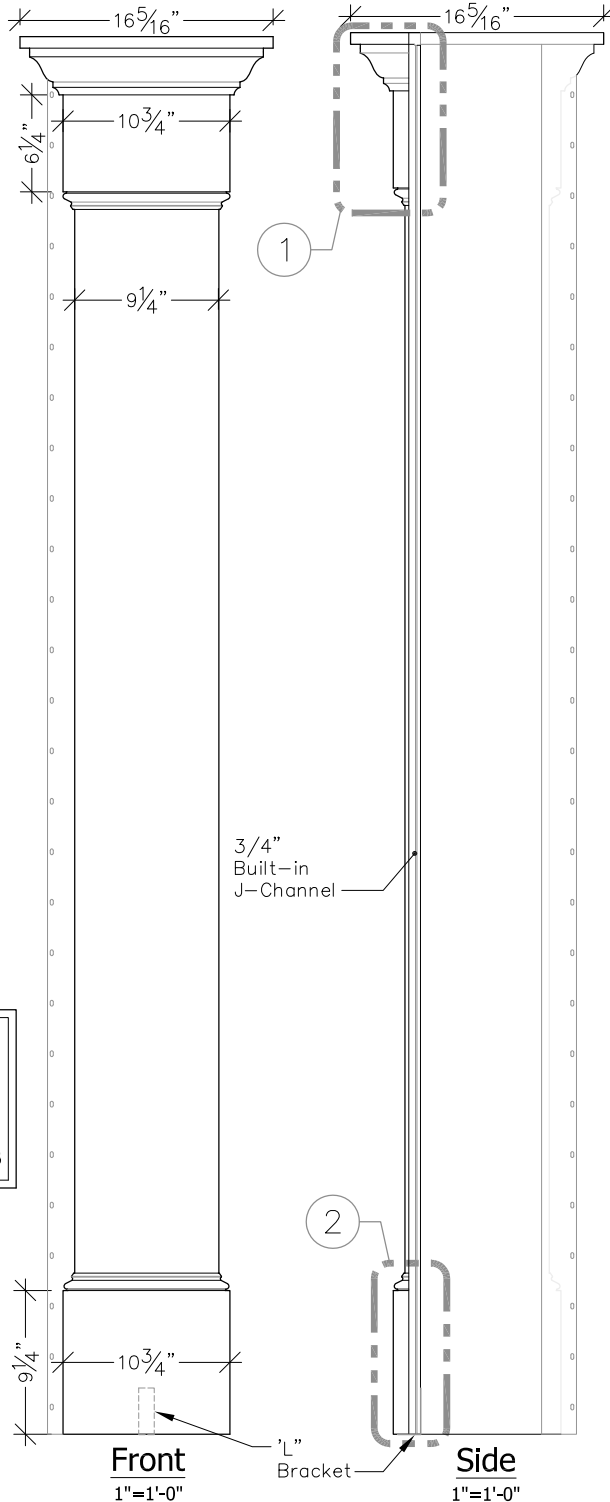

**Front**  
1"=1'-0"

**Side**  
1"=1'-0"

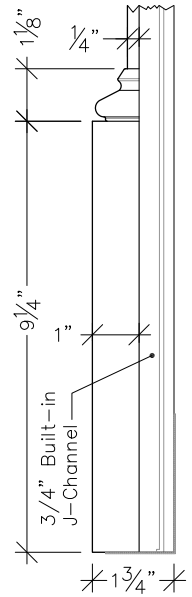

**Detail #2**  
3"=1'-0"

**Available in  
10 foot  
and  
20 foot Lengths**

**Complete With:**  
Stainless Steel Support Brackets  
Water Management System  
Continuous Nailing Flange  
Stainless Steel Screws  
Trim Solutions Glue  
Slide-and-Hide Cap and Base

**Trim Solutions, LLC.**  
132 Main Street, P.O. Box 793  
East Windsor, CT 06088

860.758.7900  
trimsolutions.net

**OSC-4**