

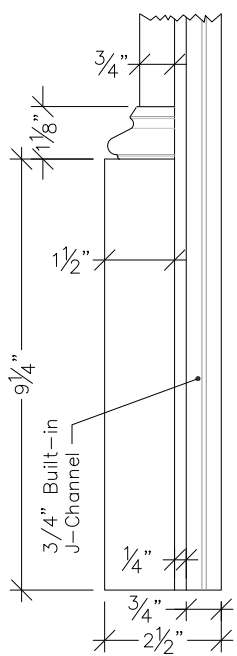



Detail #1
3"=1'-0"

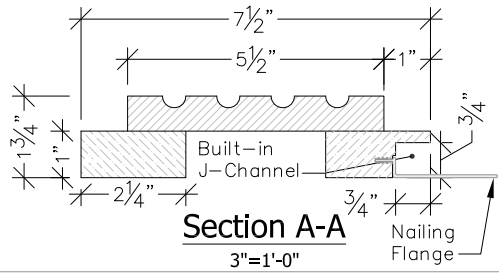

Detail #2
3"=1'-0"

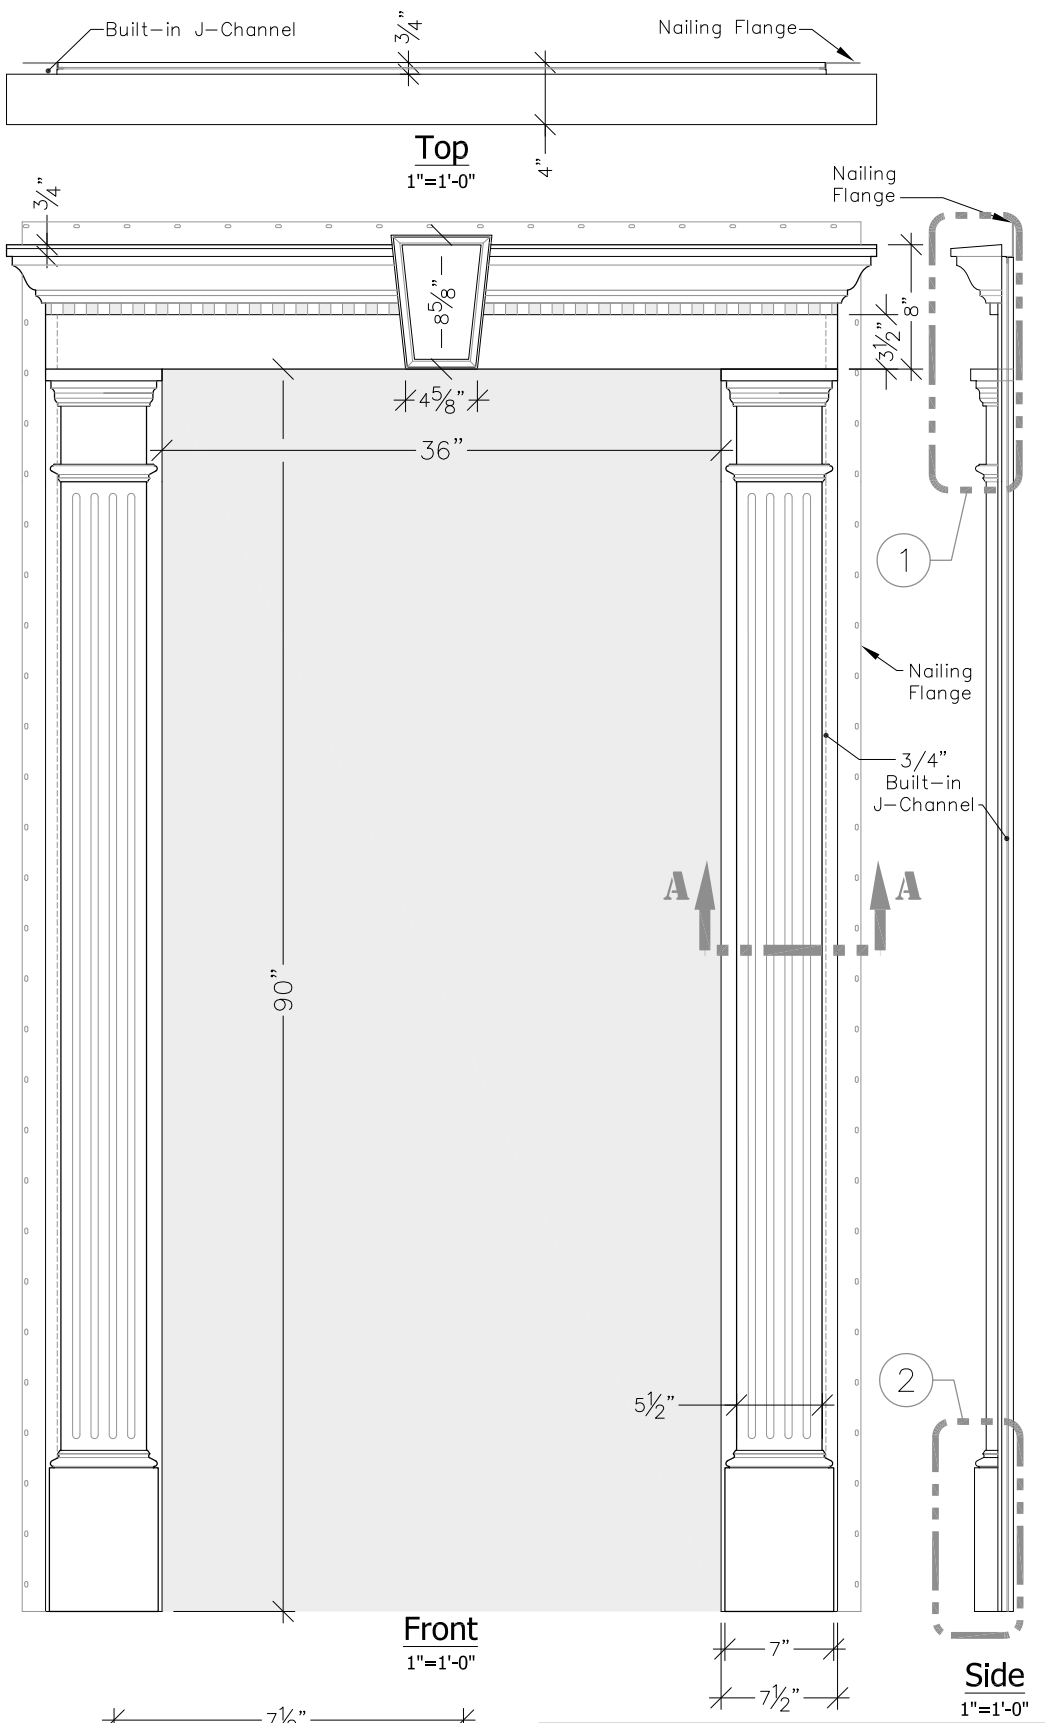

Section A-A
3"=1'-0"

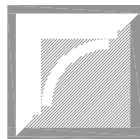	860.758.7900 trimolutions.net	<h1>DS-4</h1>
	Trim Solutions, LLC. 132 Main Street, P.O. Box 793 East Windsor, CT 06088	