



Detail #1
3"=1'-0"

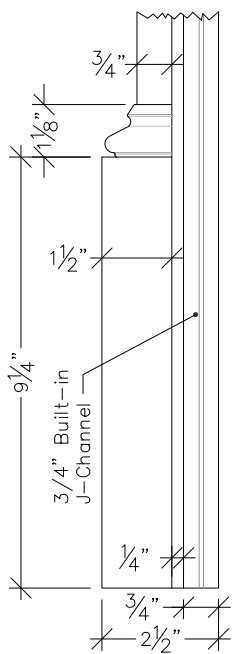


Detail #2
3"=1'-0"

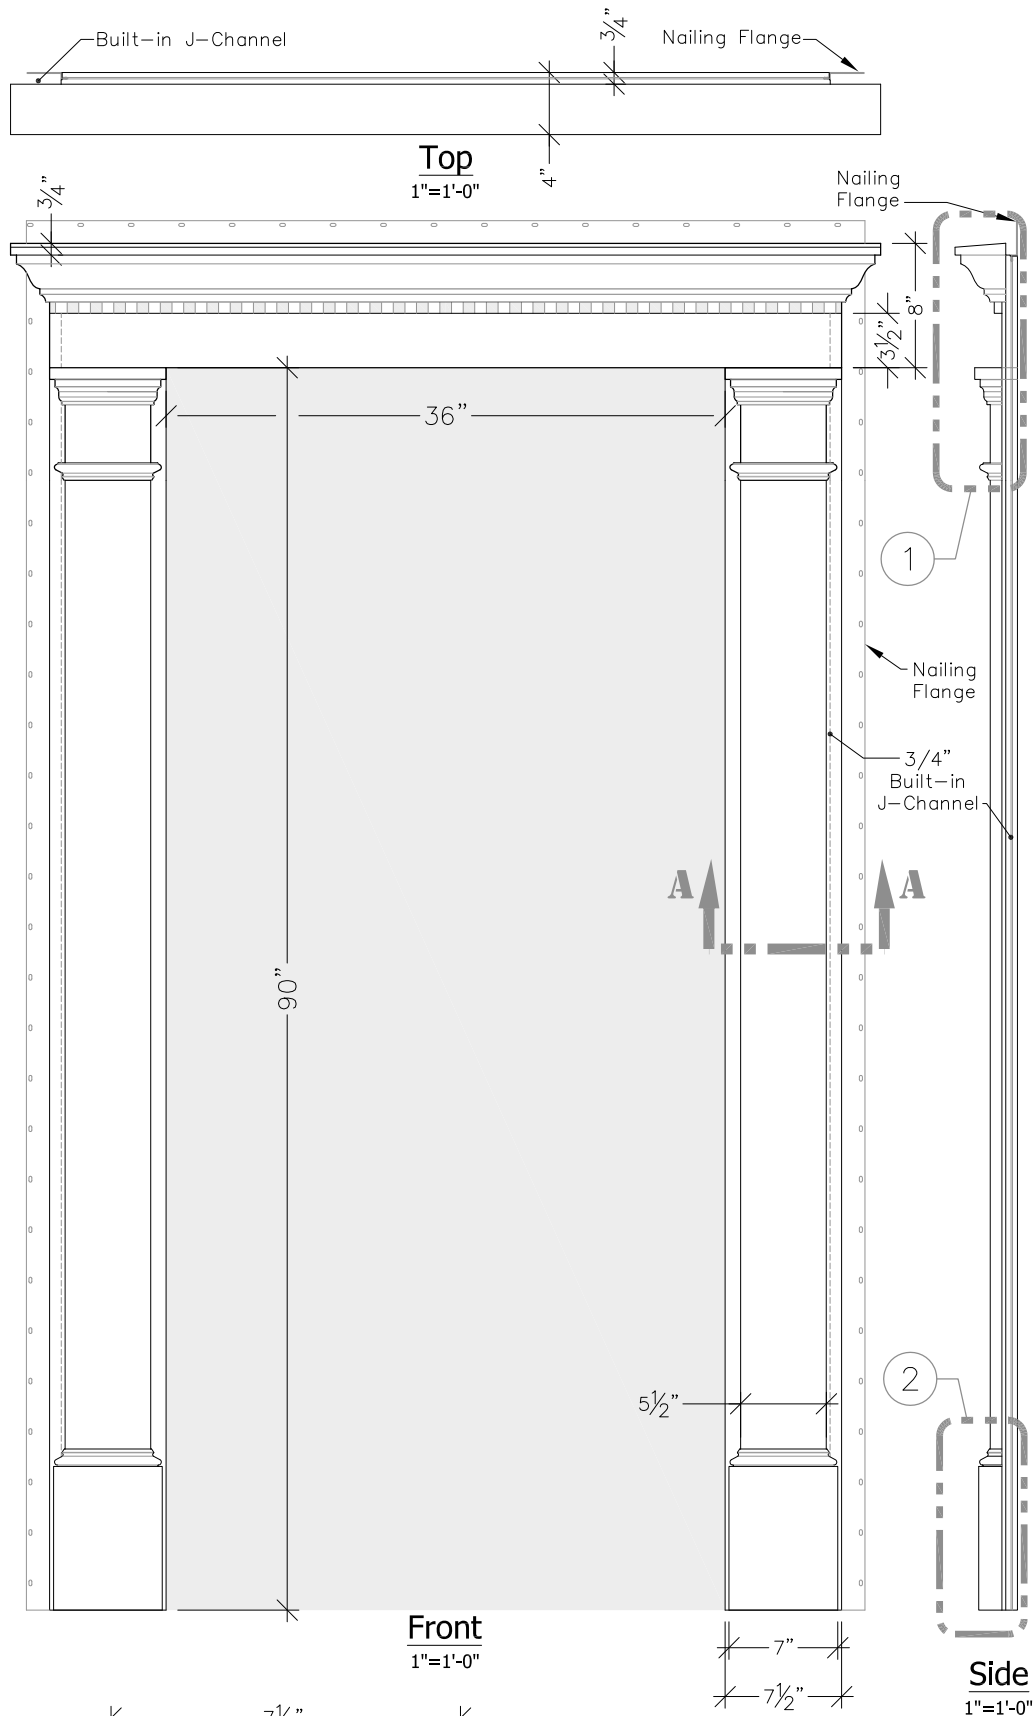


Front
1"=1'-0"

Side
1"=1'-0"

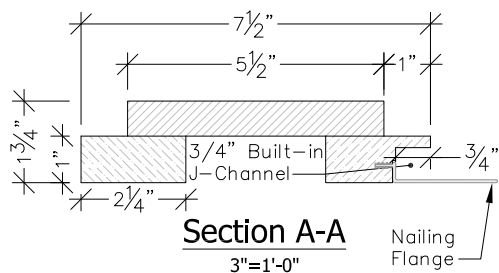

Section A-A
3"=1'-0"

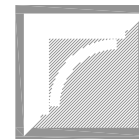

860.758.7900
trimsolutions.net

Trim Solutions, LLC.
132 Main Street, P.O. Box 793
East Windsor, CT 06088

DS-7