
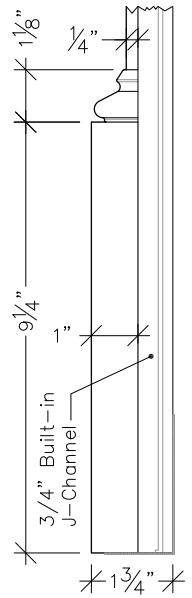


Detail #1
3"=1'-0"

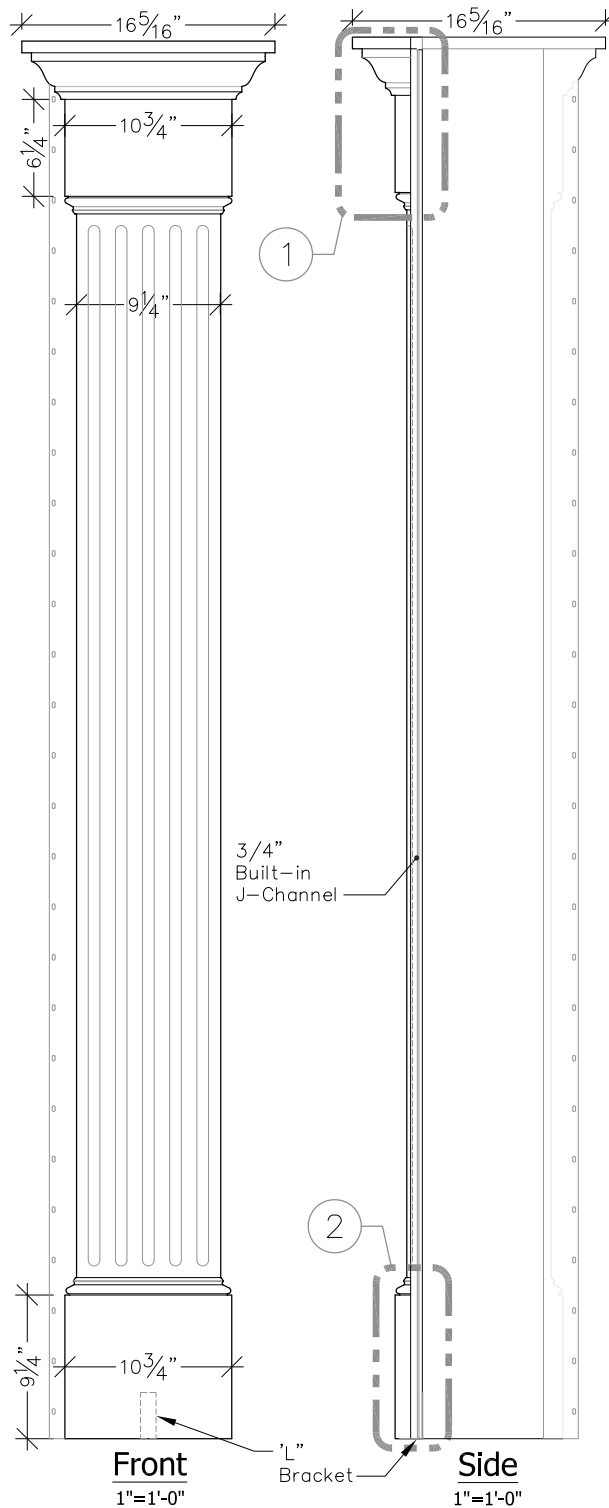

Detail #2
3"=1'-0"

Complete With:
 Stainless Steel Support Brackets
 Water Management System
 Continuous Nailing Flange
 Stainless Steel Screws
 Trim Solutions Glue
 Slide-and-Hide Cap and Base

Trim Solutions, LLC.
 132 Main Street, P.O. Box 793
 East Windsor, CT 06088

860.758.7900
 trimsolutions.net

OSC-6